


general notes:  
do not scale the drawing.  
all dimensions to be checked on site prior to commencement of work and any discrepancy shall be immediately reported and resolved prior to work commencing.  
this drawing is to be read in conjunction with all relevant drawings and specifications relating to the job whether or not indicated on the drawing.  
copyright reserved to mck associates ltd. and this drawing may not be used or reproduced without prior written consent.



Front Elevation

Side Elevation

Rear Elevation

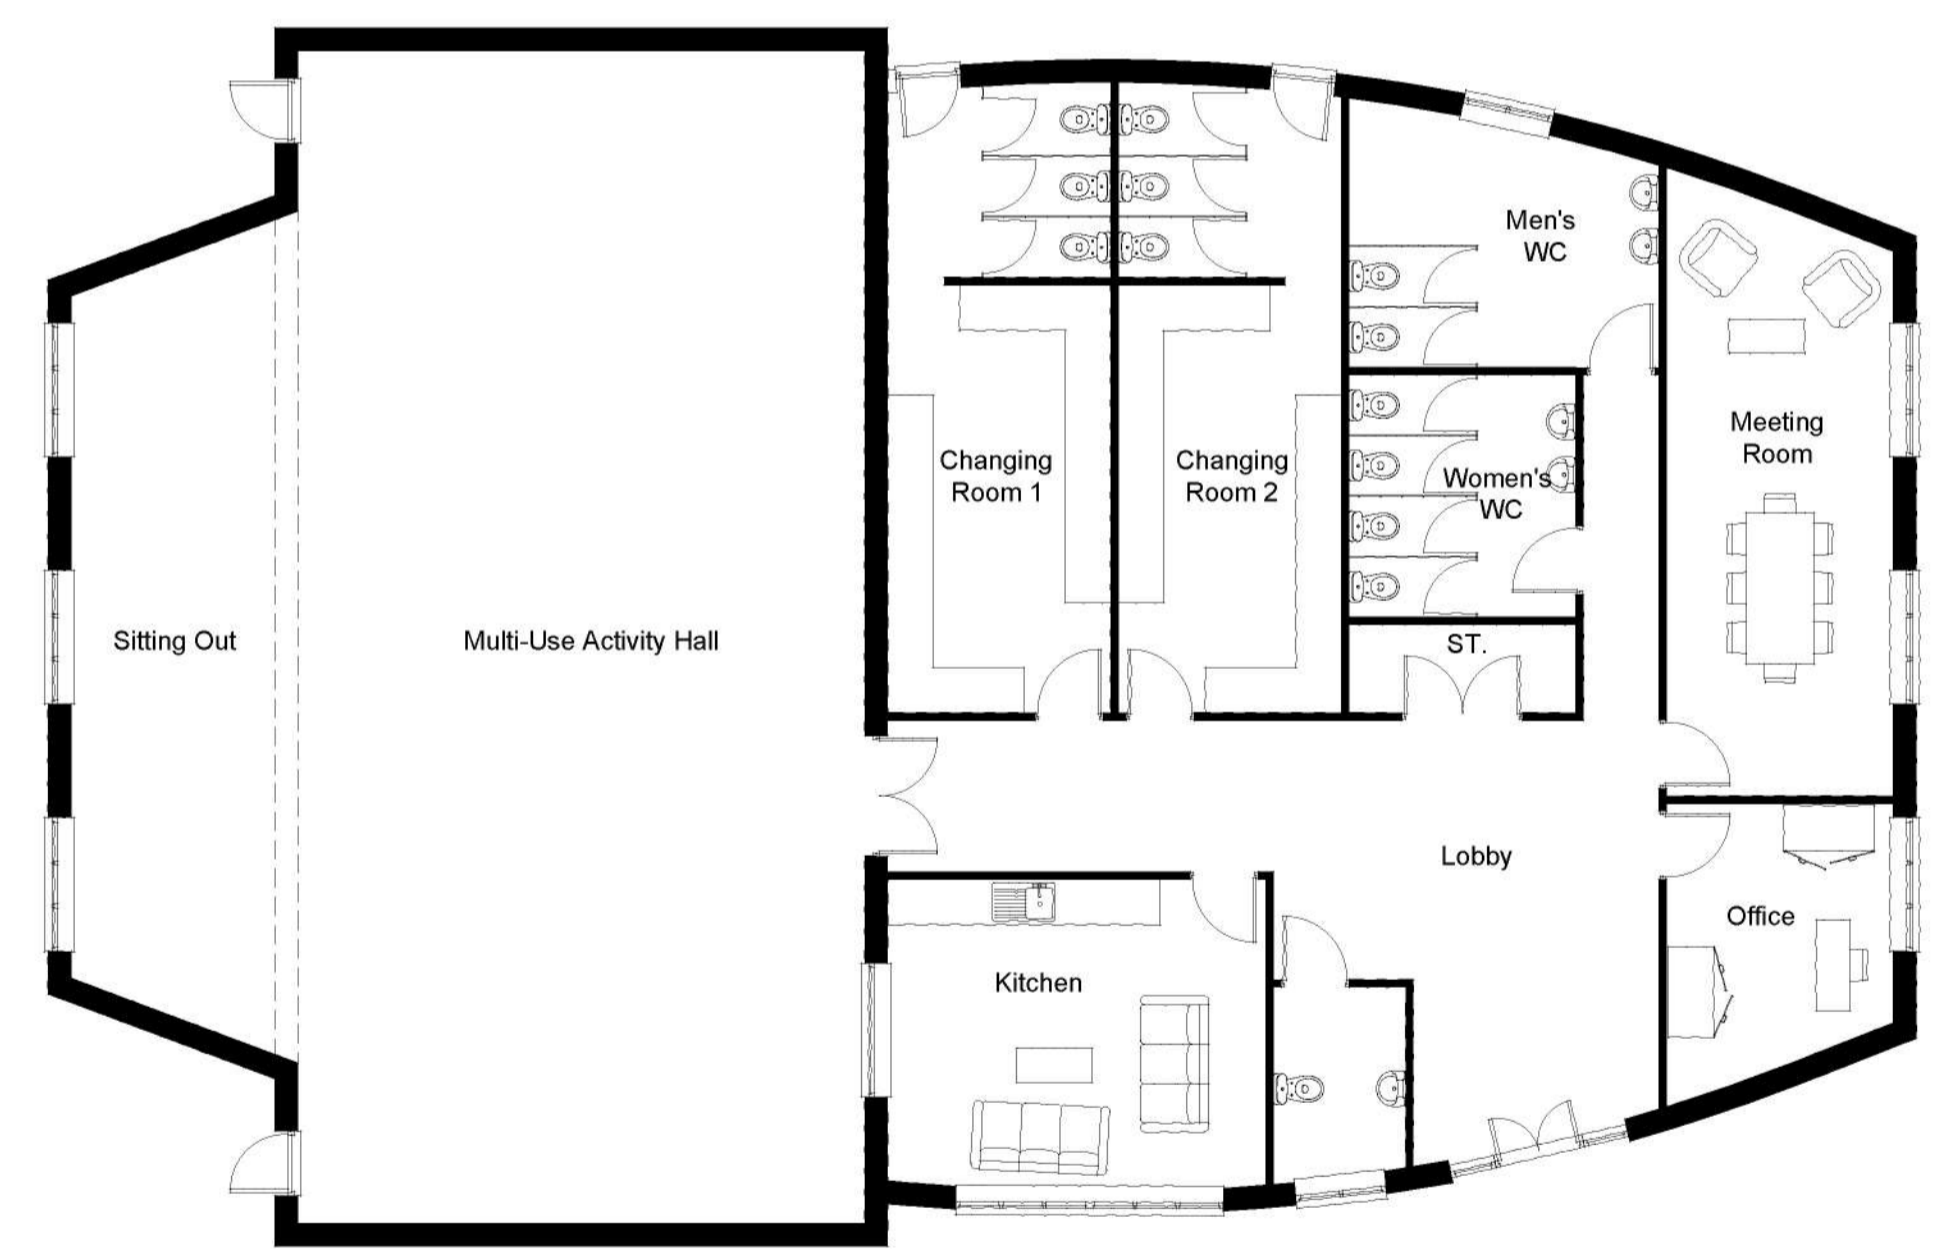

Ground Floor Plan



Side Elevation

Rev.	Date	By	Description
Client:			



**mck associates limited**  
architecture | building surveying | urban design  
burnaby villa • 48 wadding street road • fulwood • preston • pr2 8bp  
tel: 01772 774510 fax: 01772 774511 email mck@mckassociates.co.uk

Project  
**CARDWELL'S FARM  
BARTON**

Drawing Title:  
**PROPOSED PAVILLION**

Drawn	Checked	Scale	Date
ELC		1:100/1:50	18/06/2018
Job No:	Drawing No:	Rev.	
16-154	PV01		

A1  
PLANNING

Dwg Name & Location: 16-154-01-15 Pavillion - Cardwell Farm, Barton/Chorley/Barrow-in-Strathairney