


Appendix 1

Example Plan

This is an example plan that will be acceptable for HMO licence applications. It is to show existing facilities only. The plan may be hand drawn providing it is clear and roughly in proportion. This plan is not intended to show the fire standards that will apply to these properties.

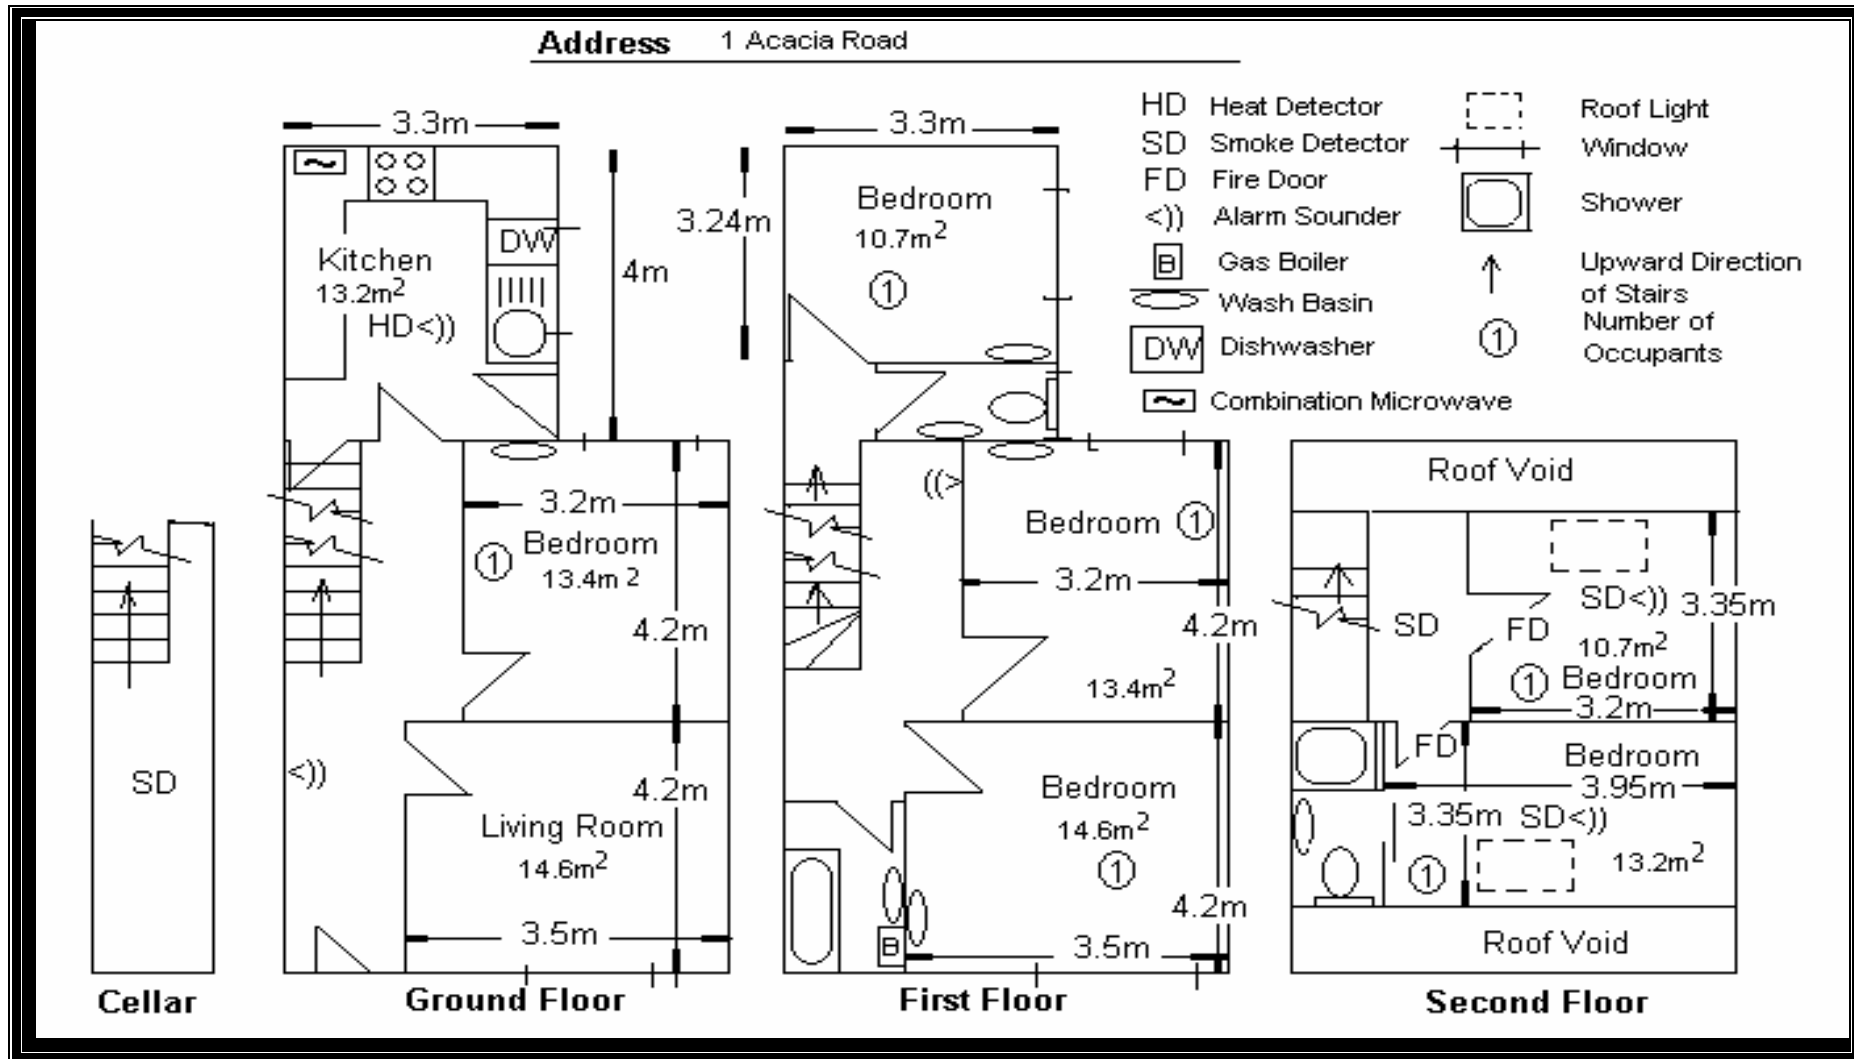

The plan does not need to be professionally drawn. Hand drawn sketch with all details as shown above will be acceptable.

Sketch Paper

