


# ORDNANCE SURVEY LOCATION PLAN

CARDWELL FARM, GARSTANG ROAD, BARTON, PRESTON, LANCS, PR3 5DR

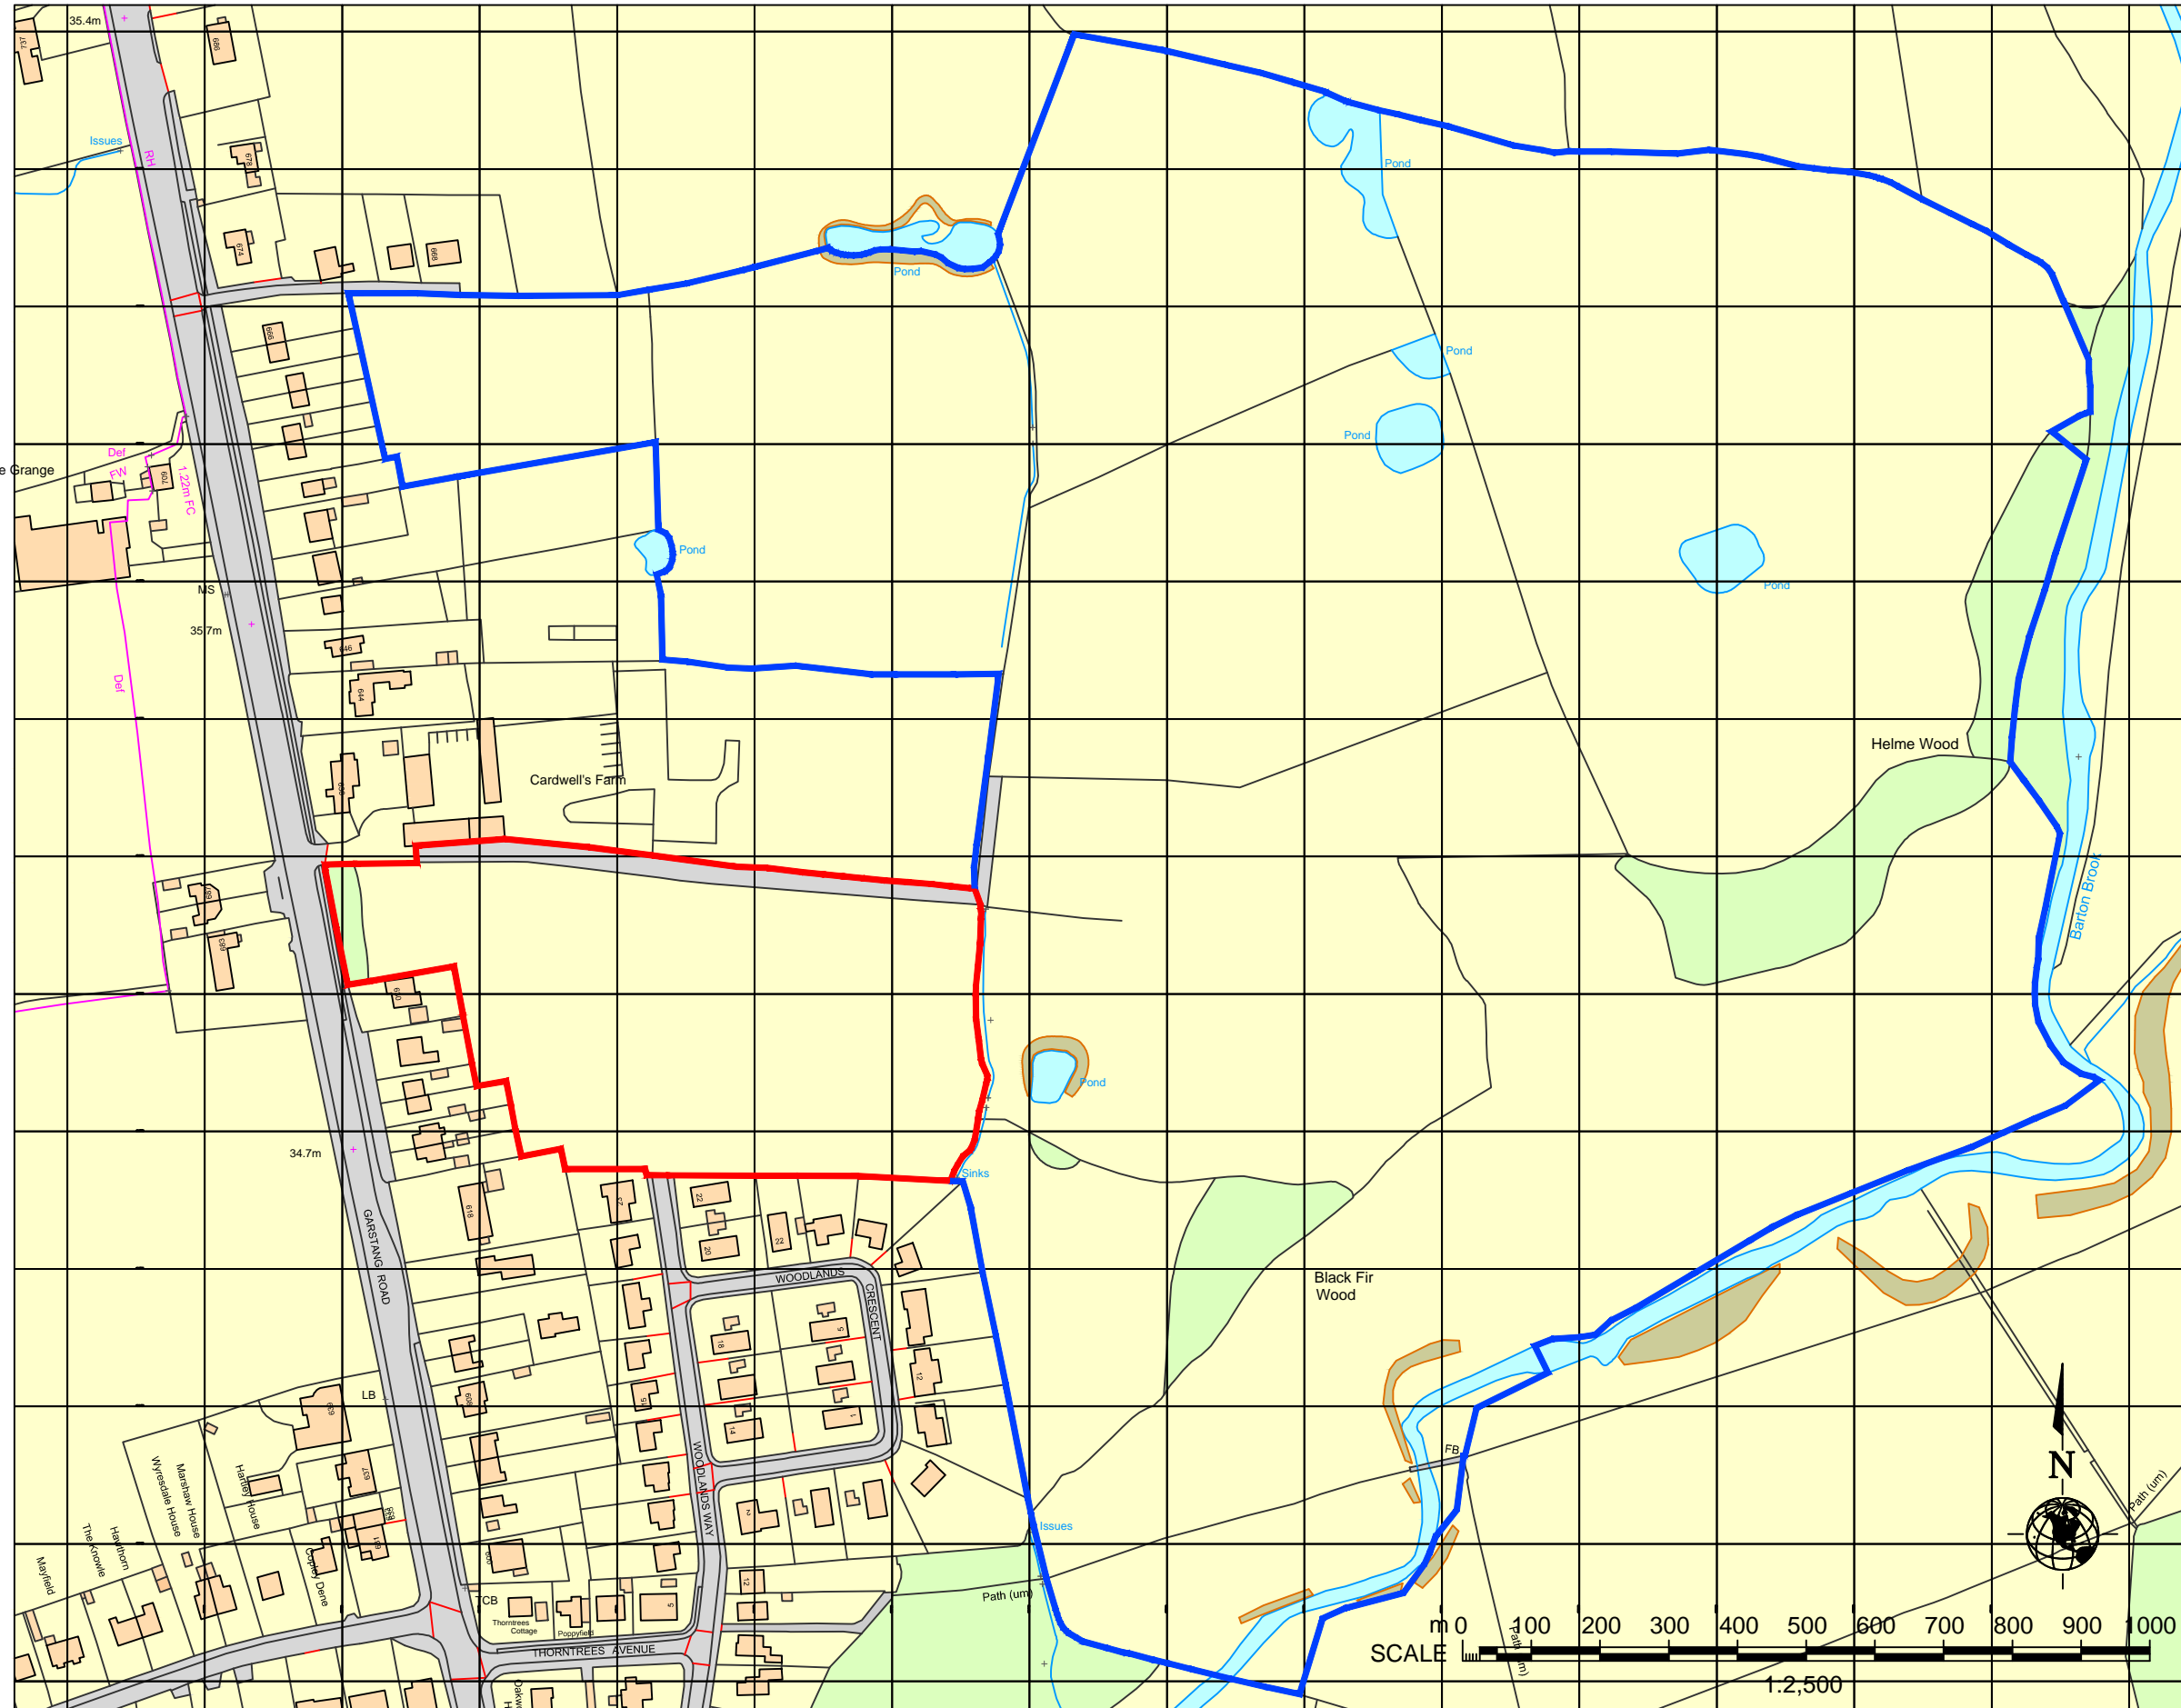

T: 01995 604514  
E: info@GrahamAnthonyAssociates.com  
W: www.GrahamAnthonyAssociates.com

2 CROSTON VILLA  
HIGH STREET  
GARSTANG  
PRESTON  
PR3 1EA

CLIENT: MESSRS WALLBANK  
DWG STATUS: PLANNING

**ORDNANCE SURVEY LOCATION PLAN**  
CARDWELL FARM, GARSTANG ROAD,  
BARTON, PRESTON, LANCS, PR3 5DR

DRAWING NO: GA1983-LP  
SCALE: 1:2500 (A3)  
DATE: SEPT 2014

ALL DIMENSIONS TO BE CHECKED ON SITE AND ANY DISCREPANCIES TO BE REPORTED TO GRAHAM ANTHONY ASSOCIATES PRIOR TO PROCEEDING WITH ANY WORKS. DO NOT SCALE OFF DRAWING AND REFER TO WRITTEN DIMENSIONS. THIS DRAWING IS SUBJECT TO COPYRIGHT.

Ordnance Survey, (c) Crown Copyright 2014. All rights reserved. Licence number 100022432