
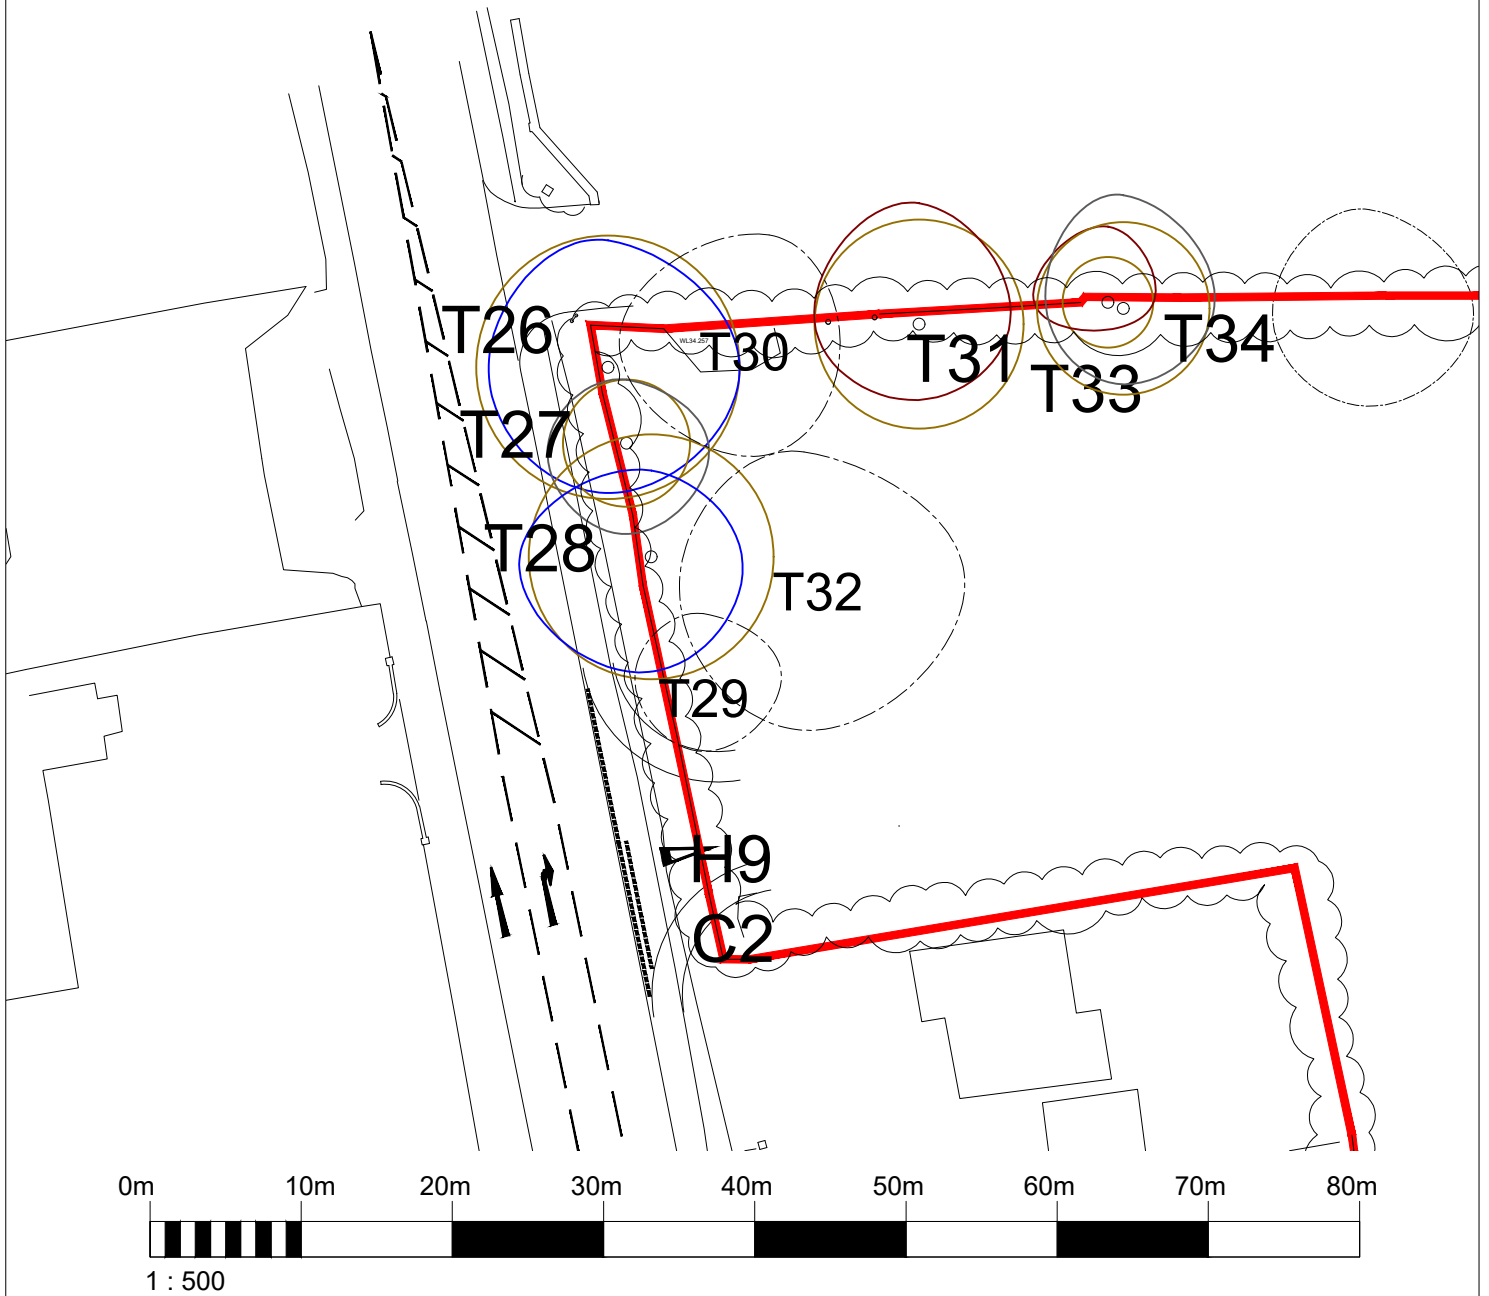


Trees retained: T26, T27, T28 & T31
 Trees removed (dashed): T29, T30 & T32

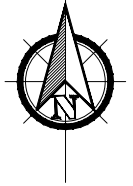

PLANNING

Client:			
Project: CARDWELLS FARM, BARTON			
Drawing Title: TREE REMOVAL PLAN (ACCESS)			
Drawn: ELC	Checked:	Scale: 1:500 @ A4	Date: 11/09/2019

associates limited

architecture | building surveying | urban design

burnaby villa ■ 48 watling street road ■ fulwood ■ preston ■ pr2 8bp
 tel: 01772 774510 fax: 01772 774511 email mck@mckassociates.co.uk

Job No: 16-154	Drawing No: TR01	Rev:
-------------------	---------------------	------